


# PLANIMETRIA

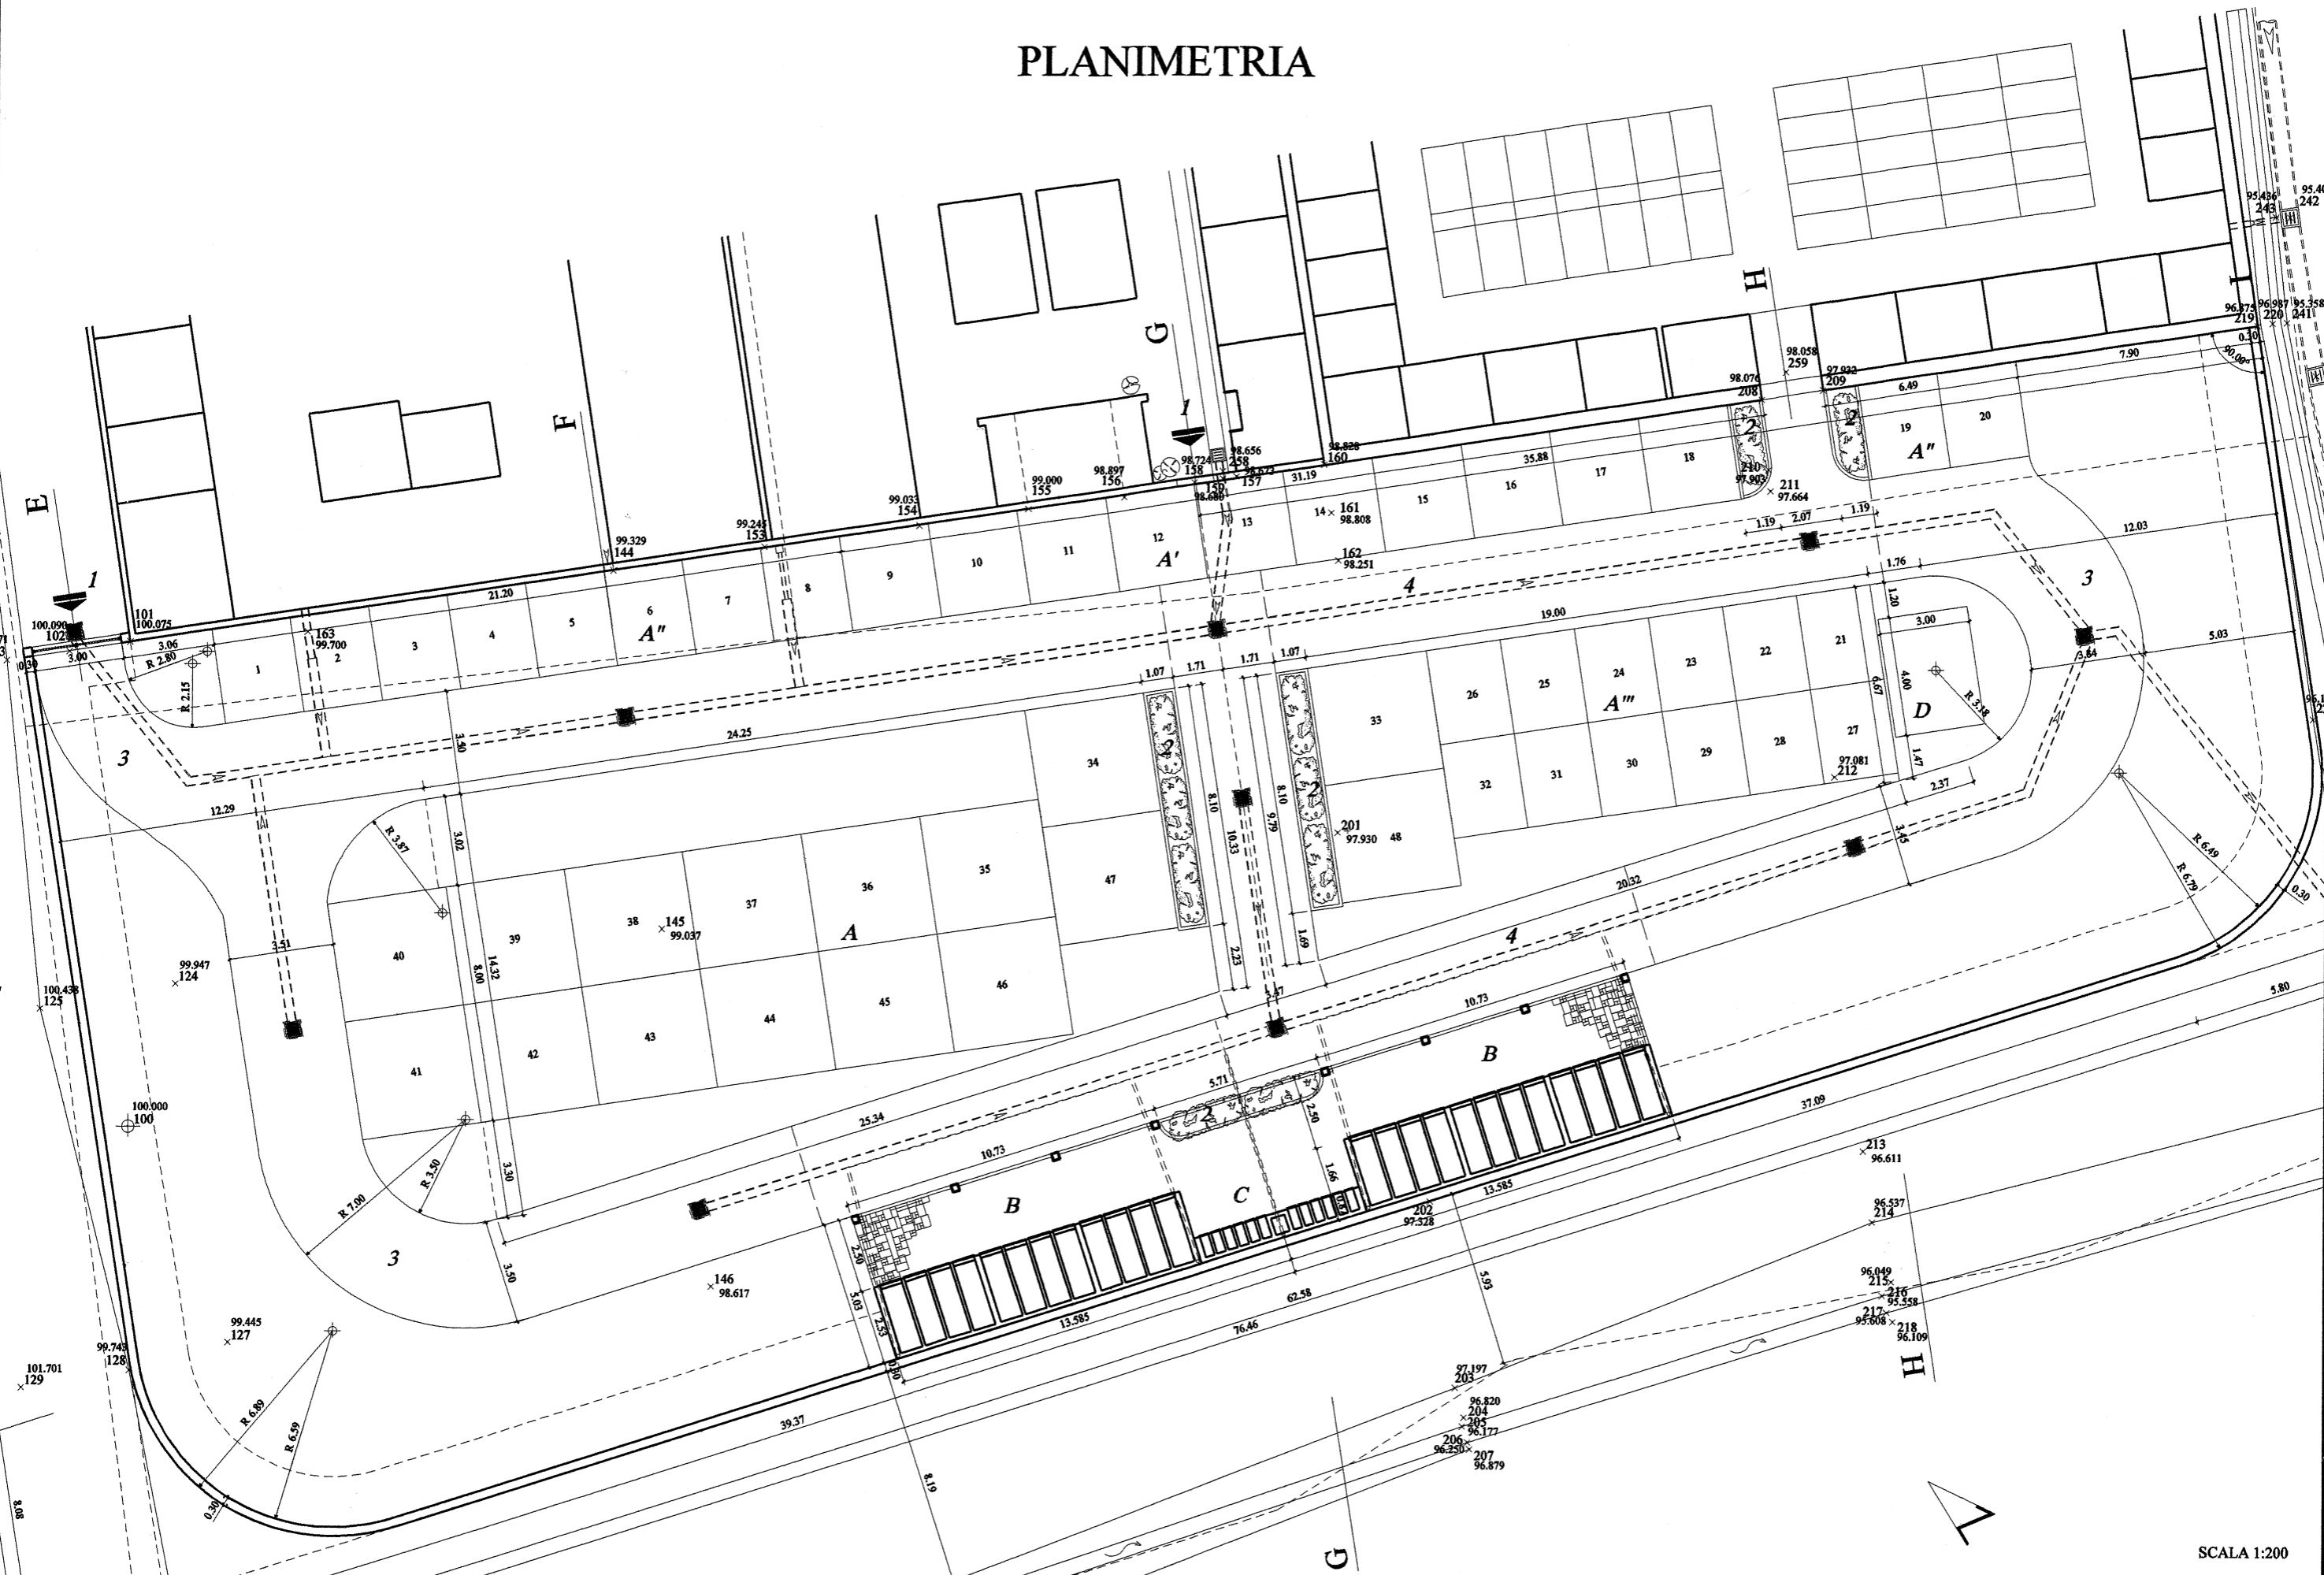

SCALA 1:200